


- General Notes
1. ALL DIMENSIONS IN MILLIMETRES.
 2. VERIFY ALL DIMENSIONS.
 3. DO NOT SCALE DRAWINGS.
 4. CHECK DRAWINGS AGAINST SPECIFICATIONS.
 5. USE THE LATEST REVISED DRAWINGS ONLY.
 6. REPORT ANY DISCREPANCIES, DISCOVERED ERRORS, OR OMISSIONS, TO THE ARCHITECT BEFORE PROCEEDING.
 7. DRAWINGS AND SPECIFICATIONS ARE THE PROPERTY OF THE ARCHITECT, AND MUST BE RETURNED UPON COMPLETION OF WORK.

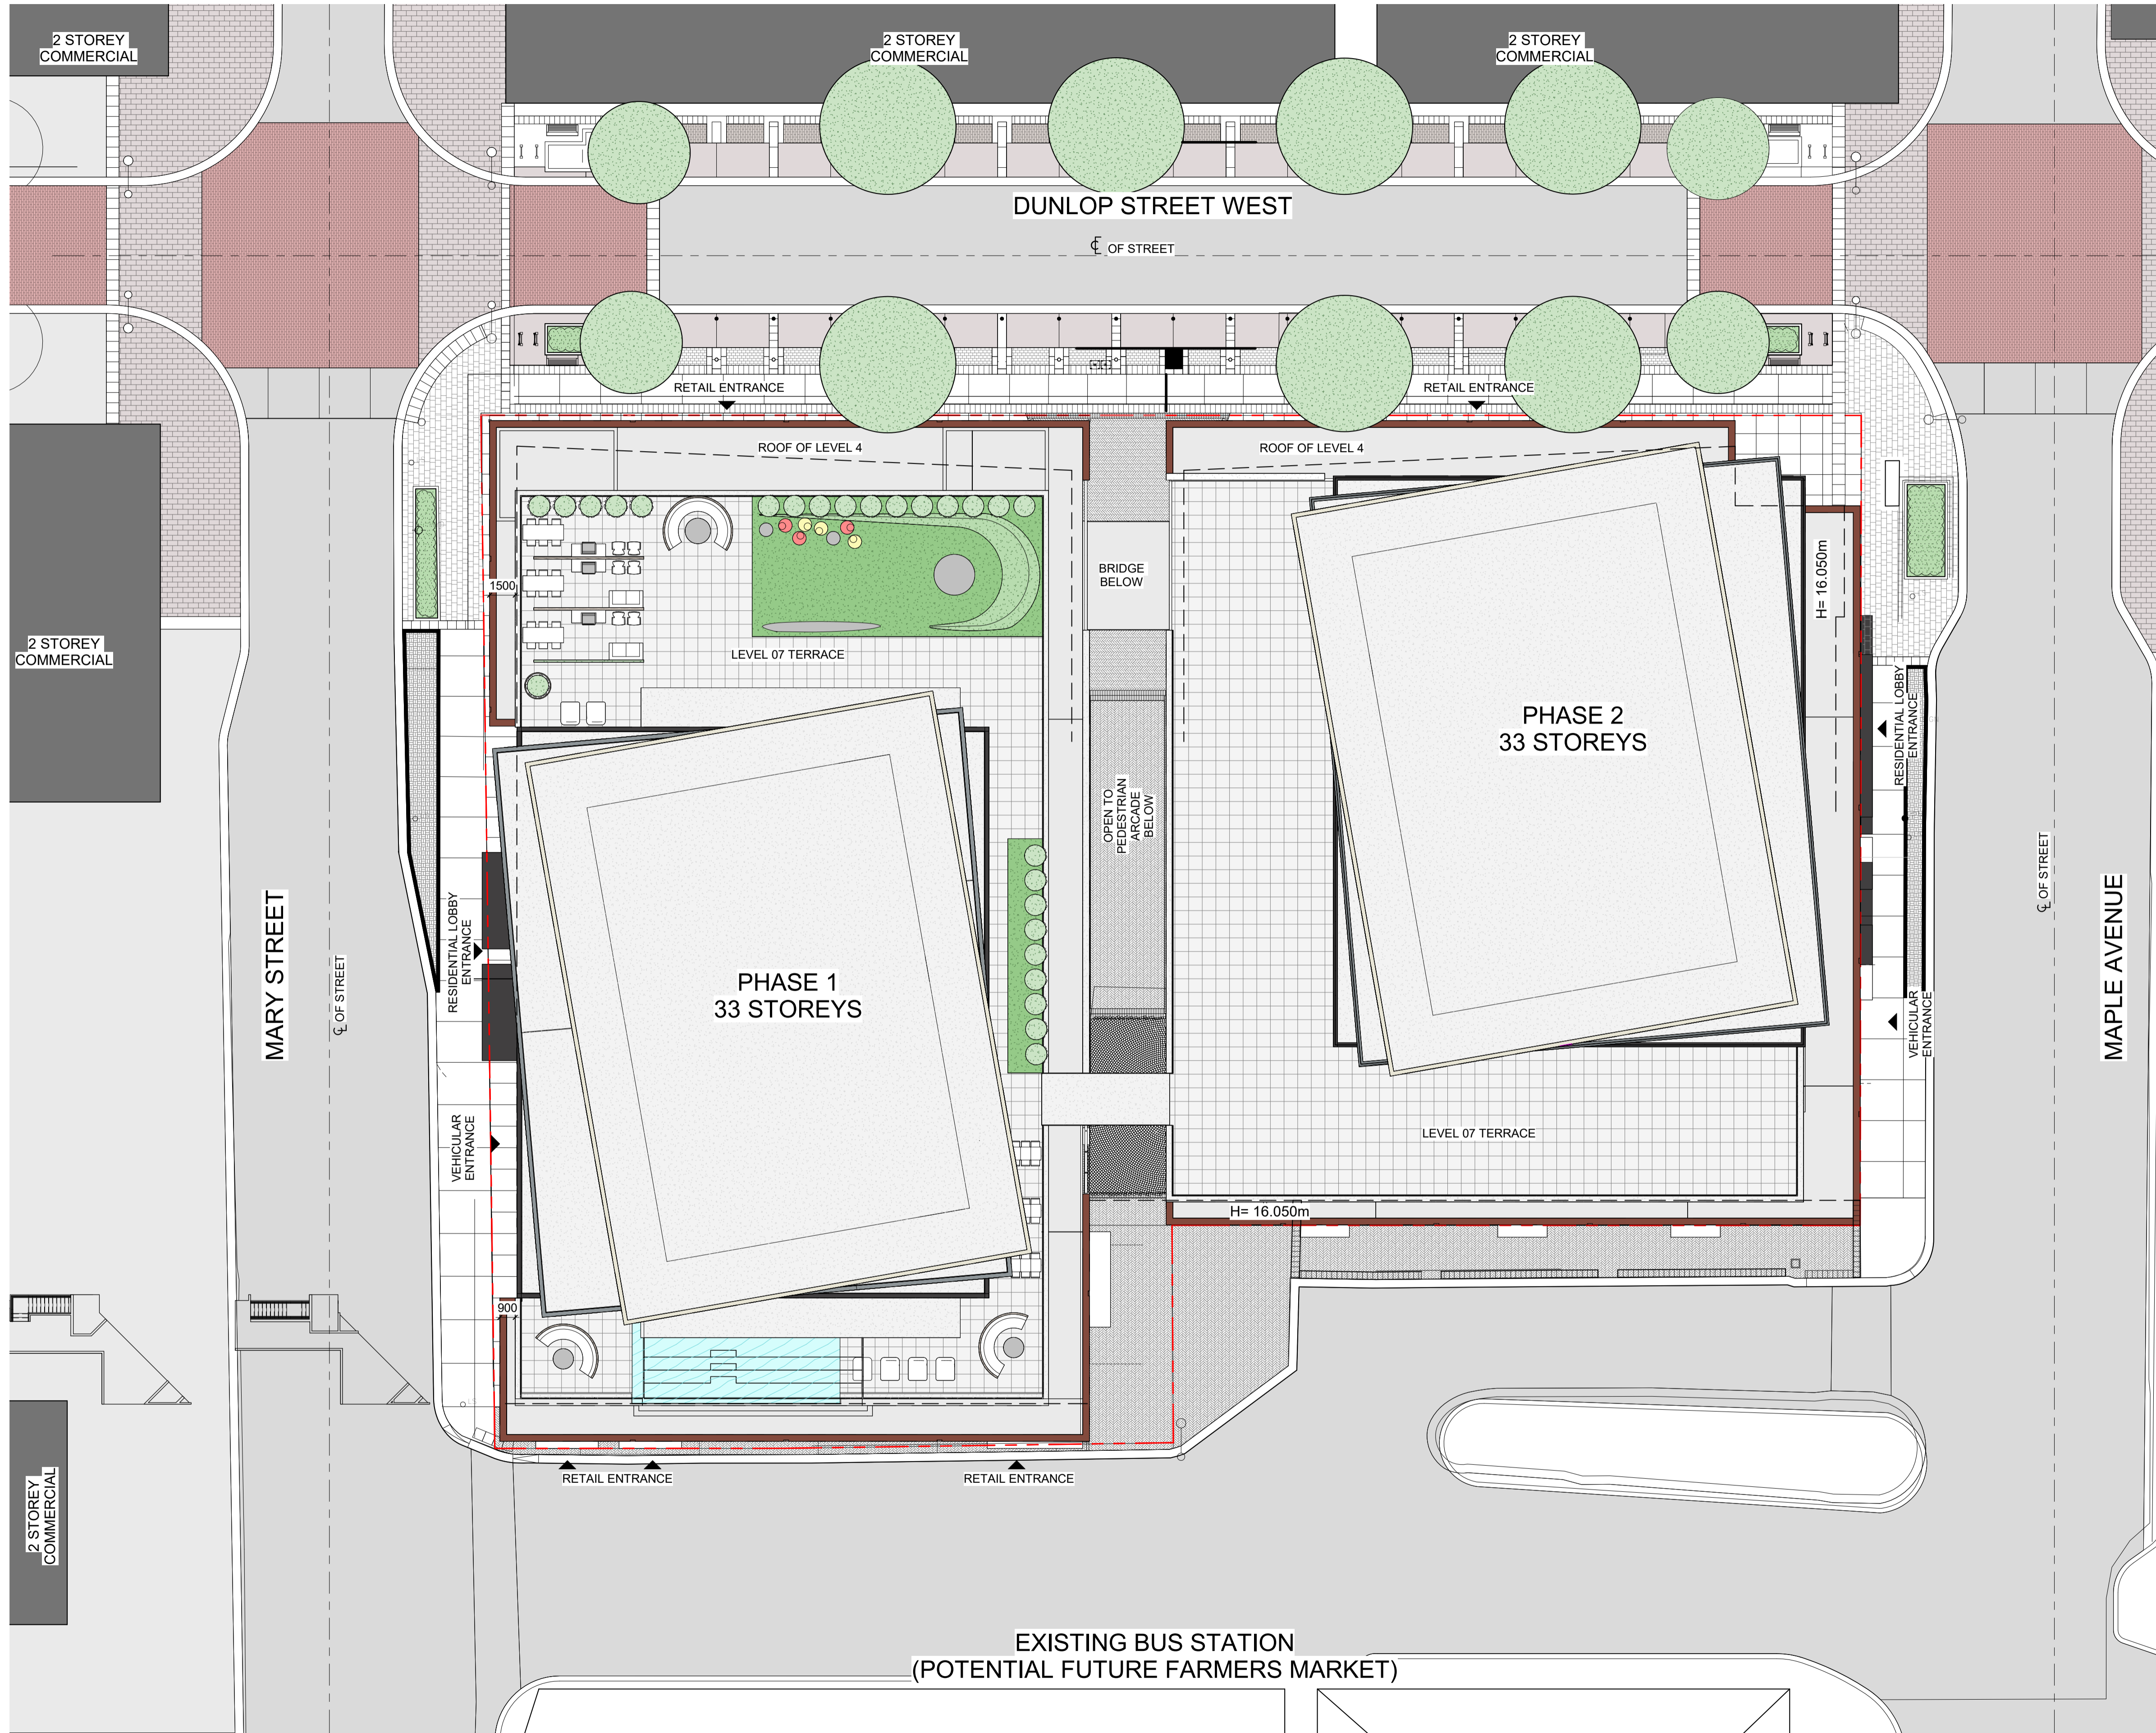

No. Issue Date

Oleson Worland
architect

scott shields
architects
317 King Street West 2nd Floor, Toronto, ON,
M5V 1J5 | t. 416.924.2173 | f. 416.924.7398

Project
**BARRIE
WATERFRONT
DEVELOPMENTS**

Address
55 Dunlop St. W.

Drawing
SITE PLAN

Project number	24601
Date	Apr. 30, 2019
Drawn by	Author
Checked by	Checker

M-0.2

Scale